


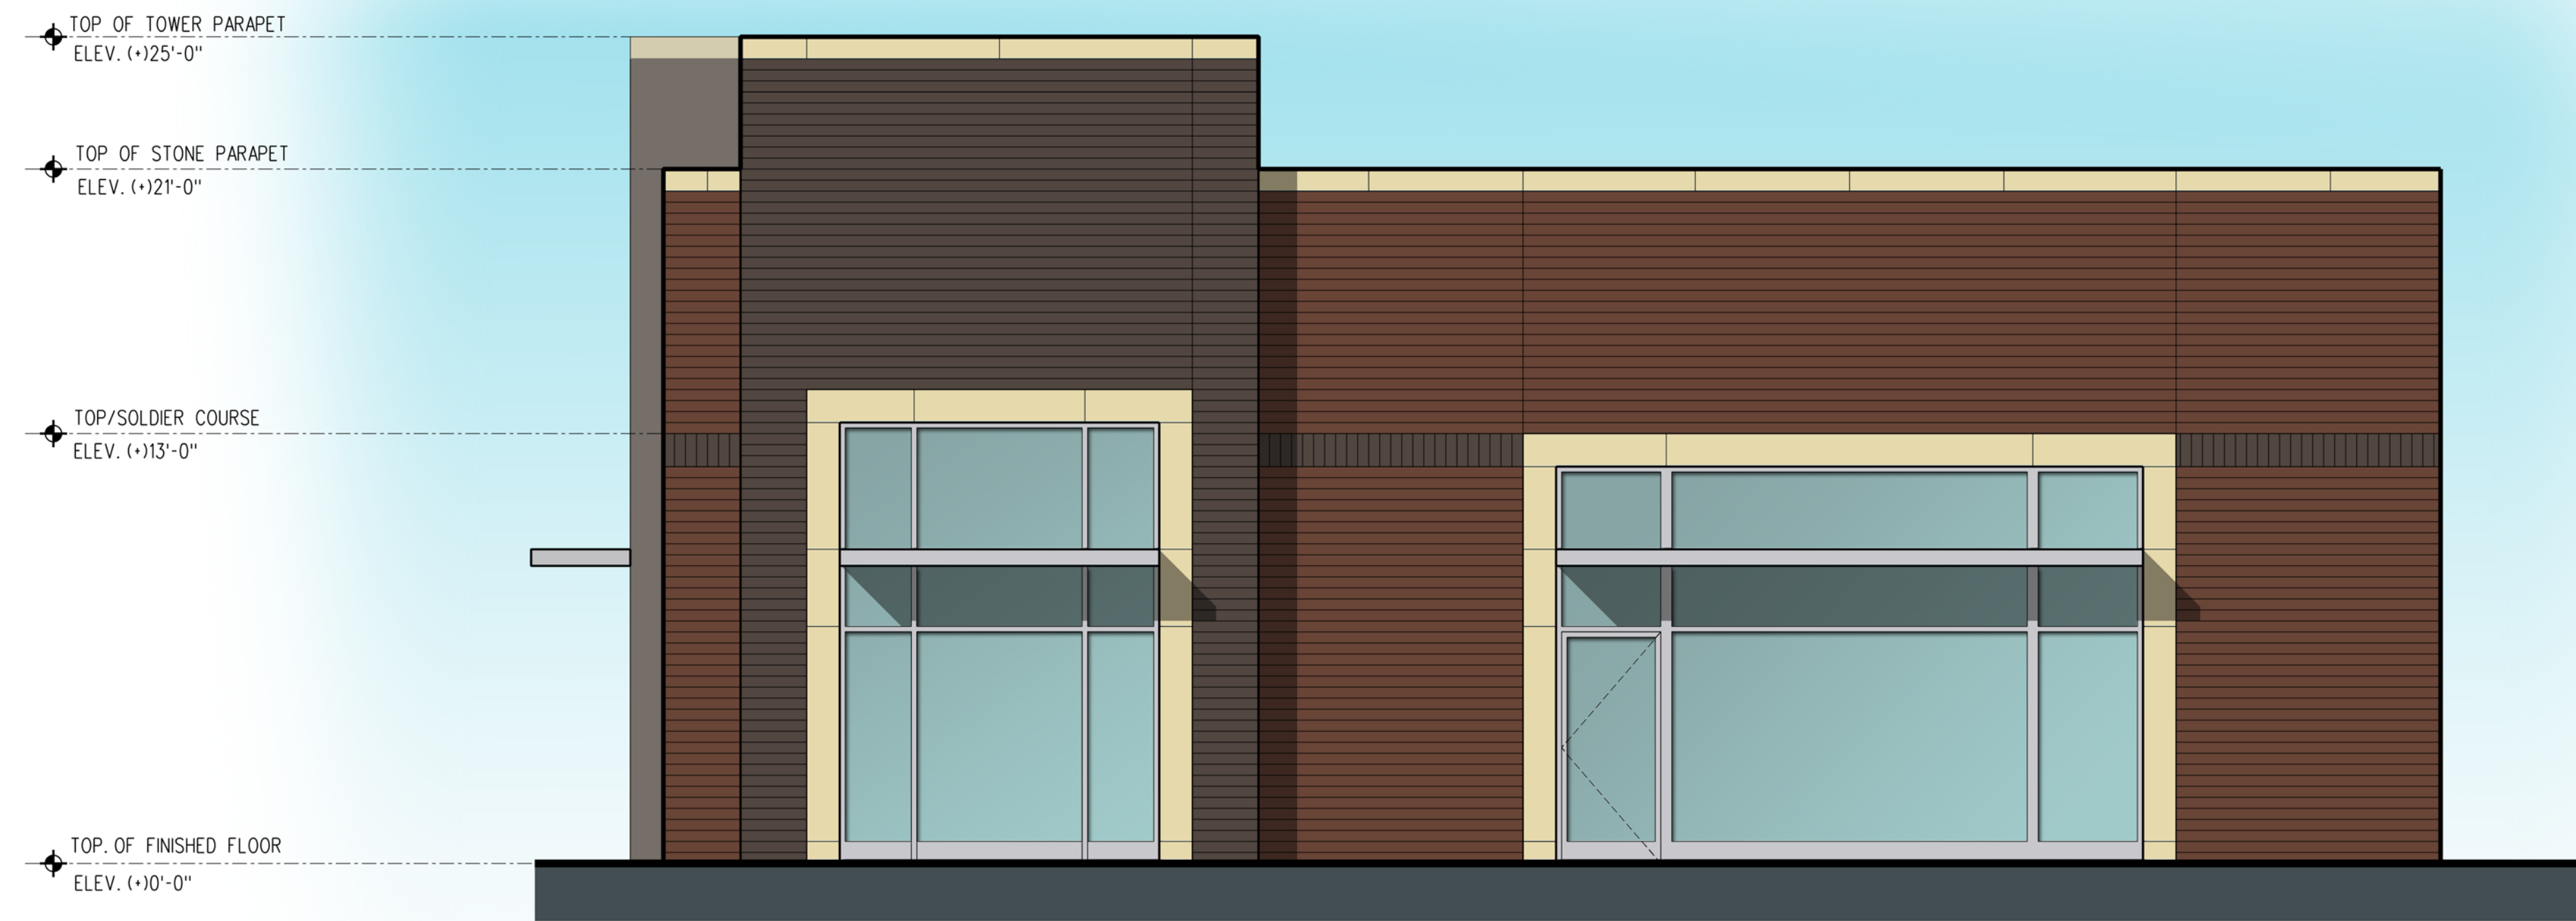

NORTH ELEVATION



WEST ELEVATION

DRAWING TITLE: ELEVATIONS

SCALE: 1/4" = 1'-0"

DRAWN BY: JB

DATE: 12/6/2016

REVIEWED: JB

PROJECT NO. XXXXXXXX

STORE NO.

RETAIL

5964-5970 NORTH RIDGE AVE.

CHICAGO IL

REVISIONS			
NO.	DATE	BY	DESCRIPTION
1	12/6/2016	JB	SUBMITTED FOR CLIENT REVIEW

CAMBURAS & THEODORE, LTD.
 ARCHITECTURE | PLANNING | INTERIOR DESIGN | ENGINEERING
 2454 E. DEWSTER ST., DES PLAINES, IL 60016
 TEL (847) 298-1325 FAX (847) 398-8130
 www.camburasandtheodore.com
 est. 1949

I HEREBY CERTIFY THAT THIS PLAN AND SPECIFICATIONS WERE PREPARED BY ME OR UNDER MY DIRECT SUPERVISION AND THAT I AM A DULY REGISTERED PROFESSIONAL ENGINEER UNDER THE LAWS OF THE STATE OF ILLINOIS. SIGNATURE: _____ DATE: _____

ALL DRAWINGS AND WRITTEN MATERIAL APPEARING HEREIN CONSTITUTE THE ORIGINAL AND UNPUBLISHED WORK OF THE ARCHITECT, AND THE SAME MAY NOT BE DUPLICATED, USED OR DISCLOSED WITHOUT THE WRITTEN CONSENT OF THE ARCHITECT. COPYRIGHT: CAMBURAS & THEODORE, LTD.